


- Notes
1. Material is FlamLINE.
 2. This detail illustrates a typical application.
Refer to project specific details for more information.
 3. Use liquid membrane supplied/recommended by self-adhered membrane manufacturer.

PLAN / SECTION

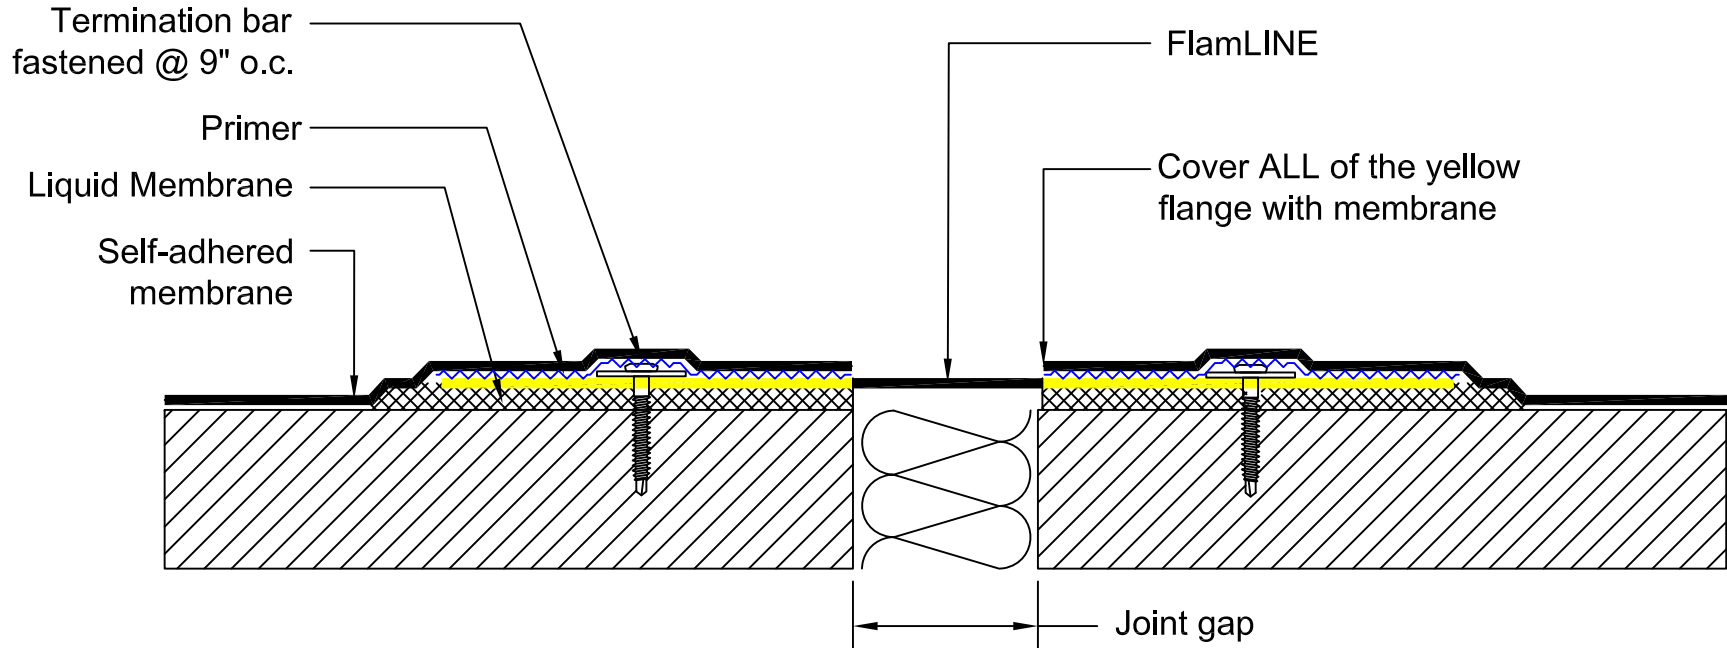

DETAIL NAME:
**FlamLINE® Waterproof Expansion
 Joint installed into Self-Adhered
 Membrane (Deck-to-Deck)**

APPROVALS AND SIGN OFFS

DESCRIPTION	DATE	SIGNED BY:
REVISION #1	01/01/17	SL
REVISION #2		
REVISION #3		
REVISION #4		
REVISION #5		

As a supplier of finished products only, SITURA INC., does not assume responsibility for errors in design, engineering or dimensions. The architect or owner's representative must verify all dimensions and suitability of details. RedLINE®, FlamLINE®, AqualINE® are registered trade marks of SITURA INC. © Copyright SITURA 2017.

DETAIL NUMBER: **FL-SAM-01**

SCALE: **NTS** CHECKED BY: **KMZ** DATE: **06/01/07** SHEET: **1 of 1**